


Sanierung Im Goger & Zopfstrasse
Strassenbau

Vorprojekt

Normalprofil 1:25

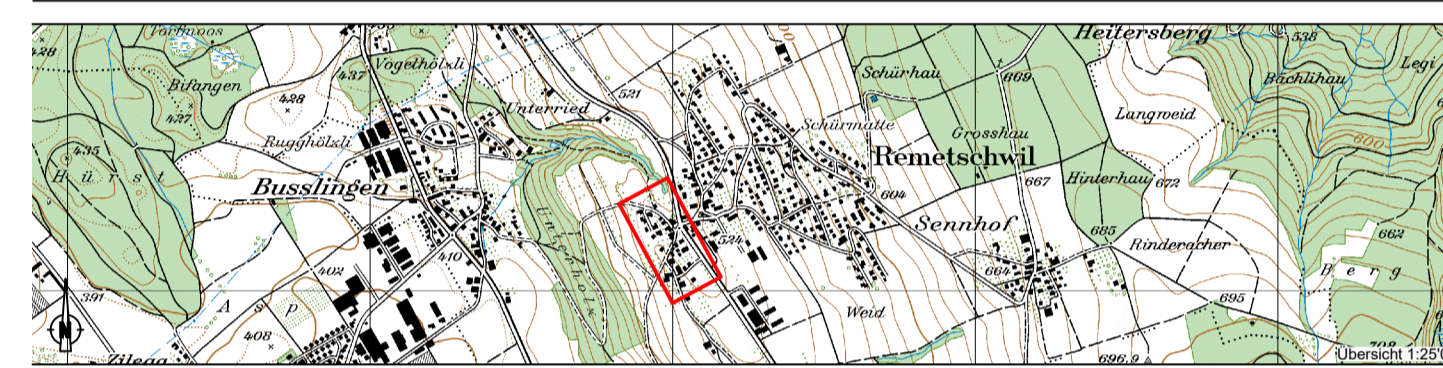

Projektnummer: 4039PDF101
 Plannummer: 003
 Format: 445.5 x 1260
 Dateiname: ...15...1...16...NP_Sanierung_Im_Goger&Zopfstrasse.dwg
 Plotfile:




5430 Wettingen
 Etzelratt 5
 T 058 580 98 10
 F 058 580 97 00
 www.portaag.ch

Normalprofil 1, 1:25

Kilometer 0 090.00



Fahrbahn	
AC 11 S	30mm
AC T 22 S	70mm
neue Fundation u.G. 0/45	min. 500mm
best. Fundation	min. 500mm
Total:	600mm

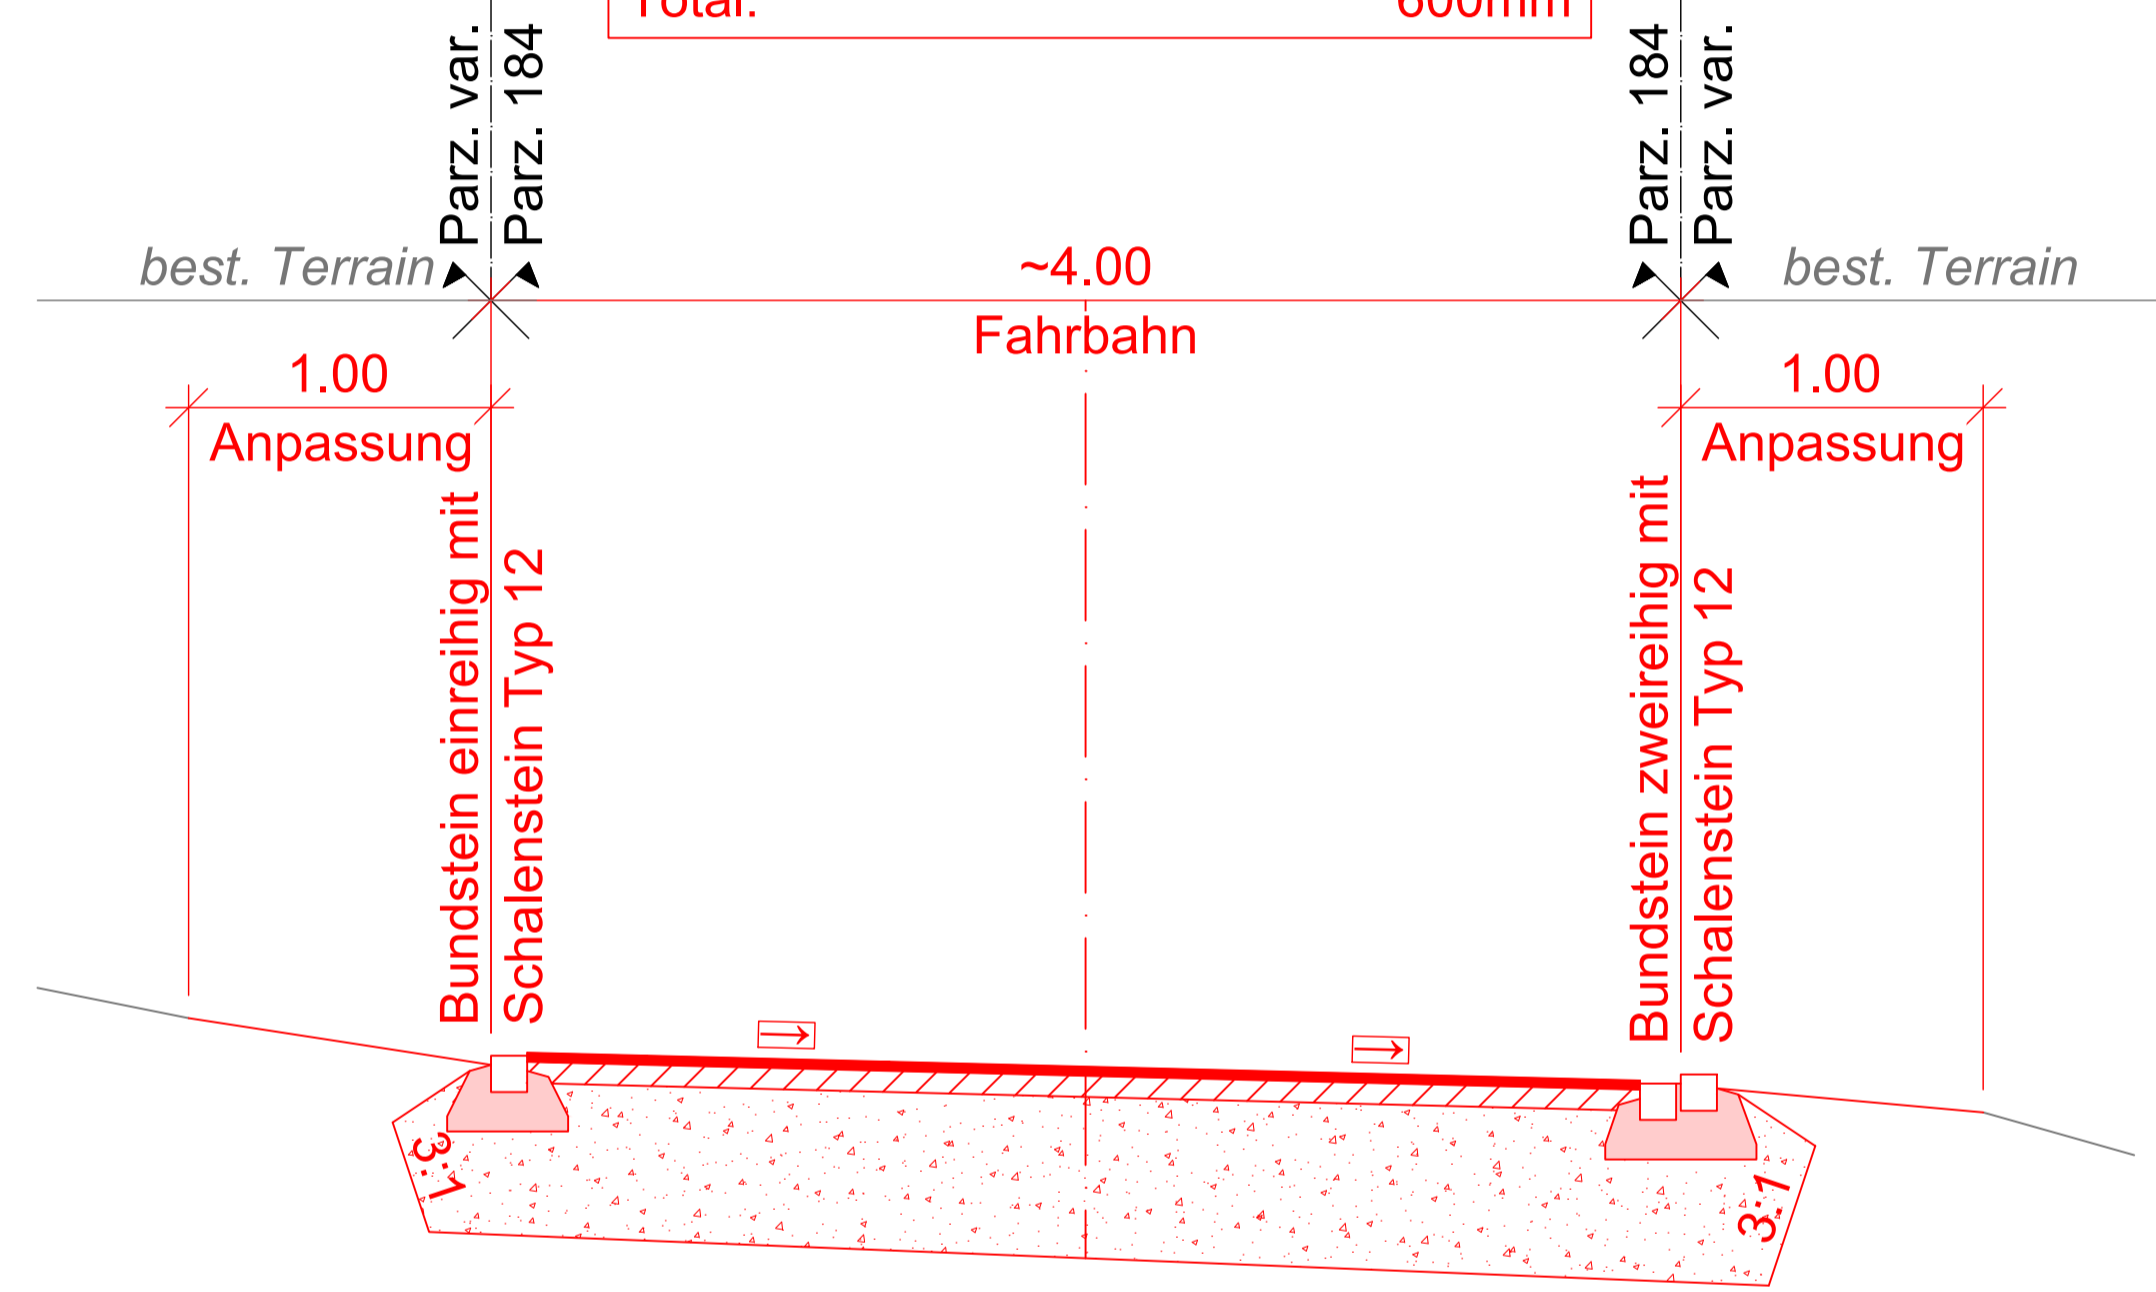

Normalprofil 2, 1:25

Kilometer 0 180.00

Fahrbahn	
AC 11 S	30mm
AC T 22 S	70mm
neue Fundation u.G. 0/45	min. 500mm
best. Fundation	min. 500mm
Total:	600mm

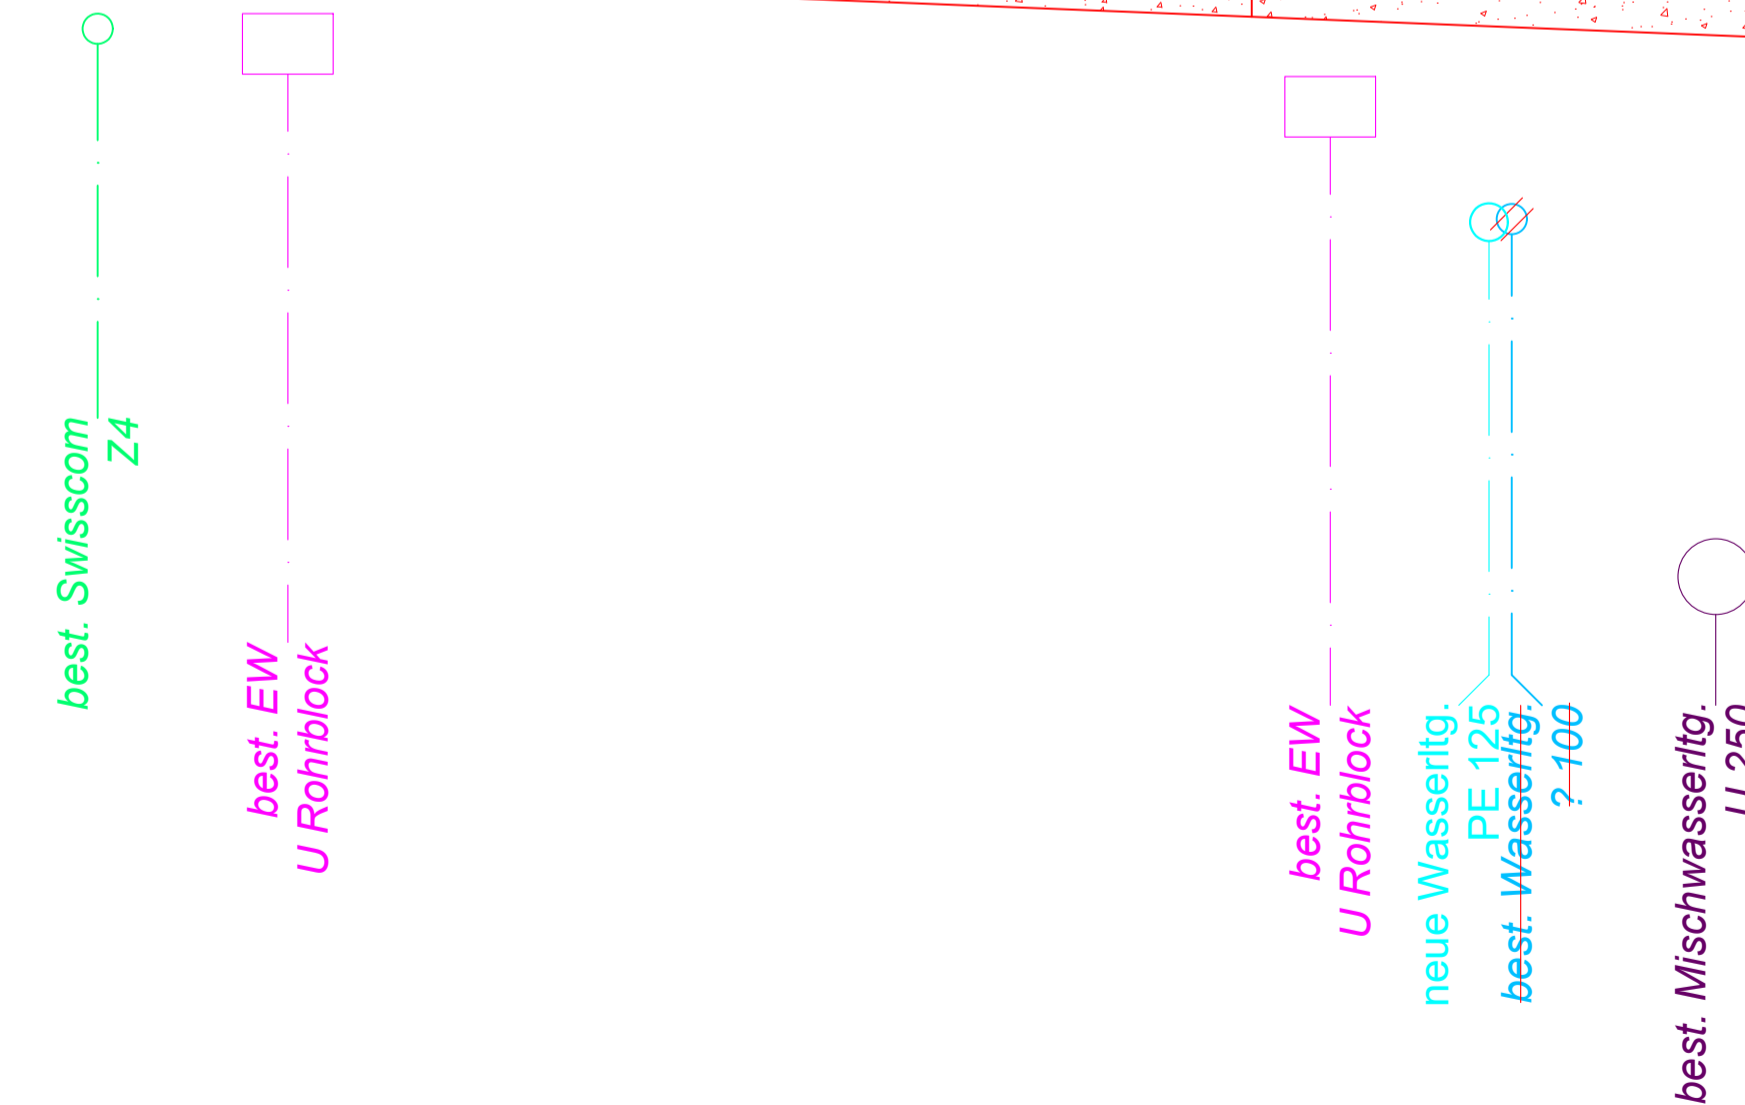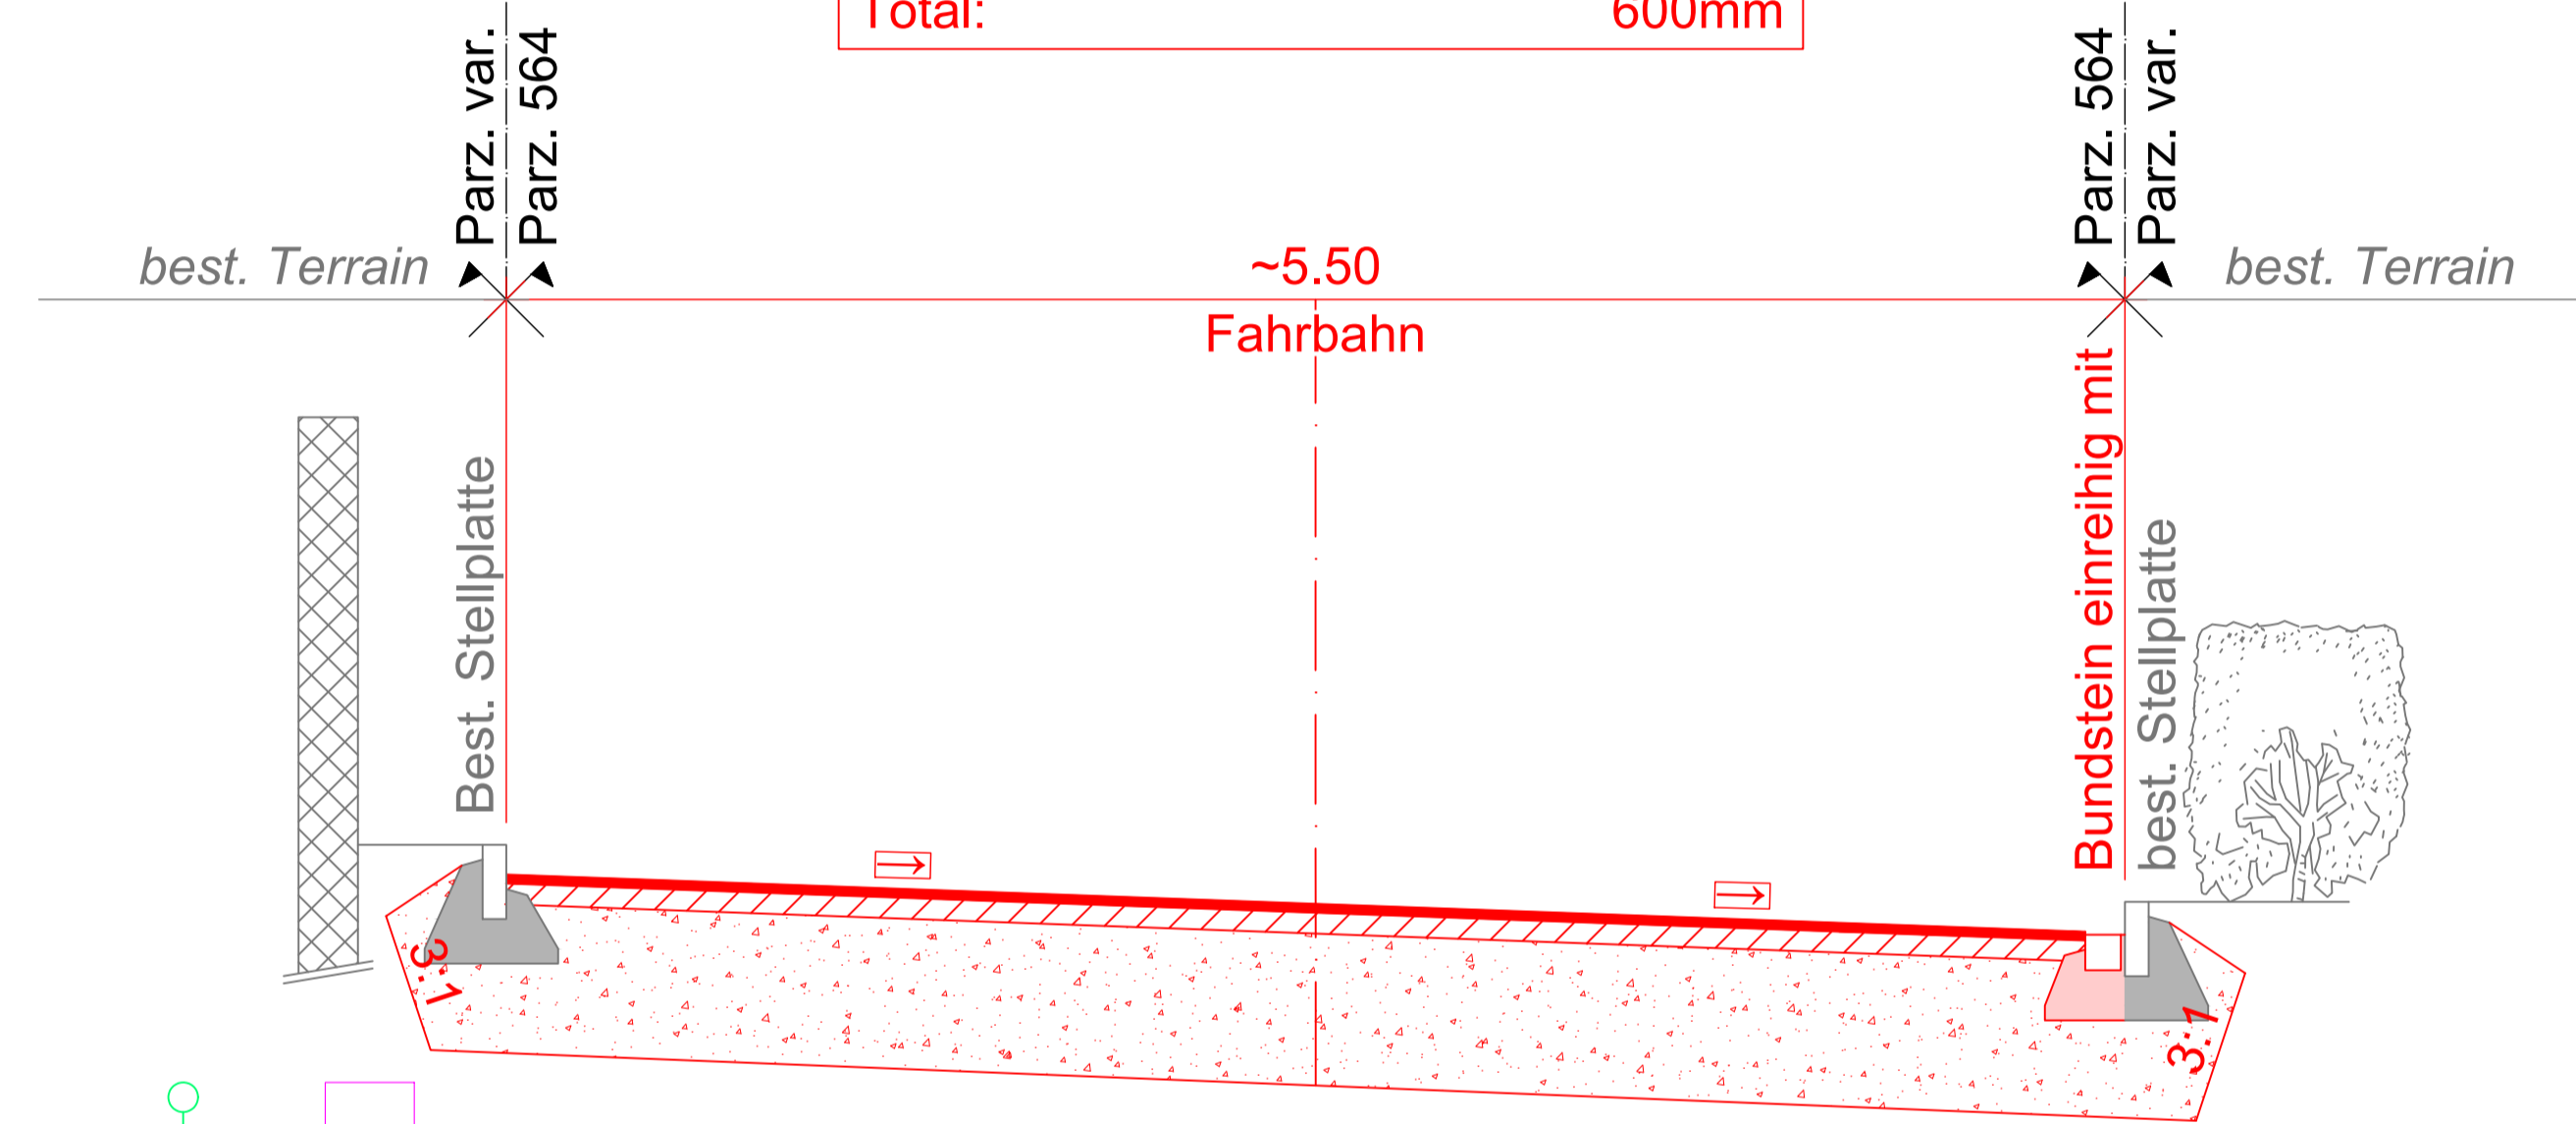

Normalprofil 3, 1:25

Kilometer 0 061.50

Fahrbahn	
AC 11 S	30mm
AC T 22 S	70mm
best. Fundation	min. 500mm
Total:	100mm

